

**K.O. SPLIT**

Dio kat. č.zem. 5347

Osmatračnica Sedlo

25. 07. 2015

607-01/2016


**Naručitelj:**

**Javna ustanova za upravljanje park-šumom Marjan**

Cattanijin put 2

21000 Split

## Geodetski situacijski nacrt

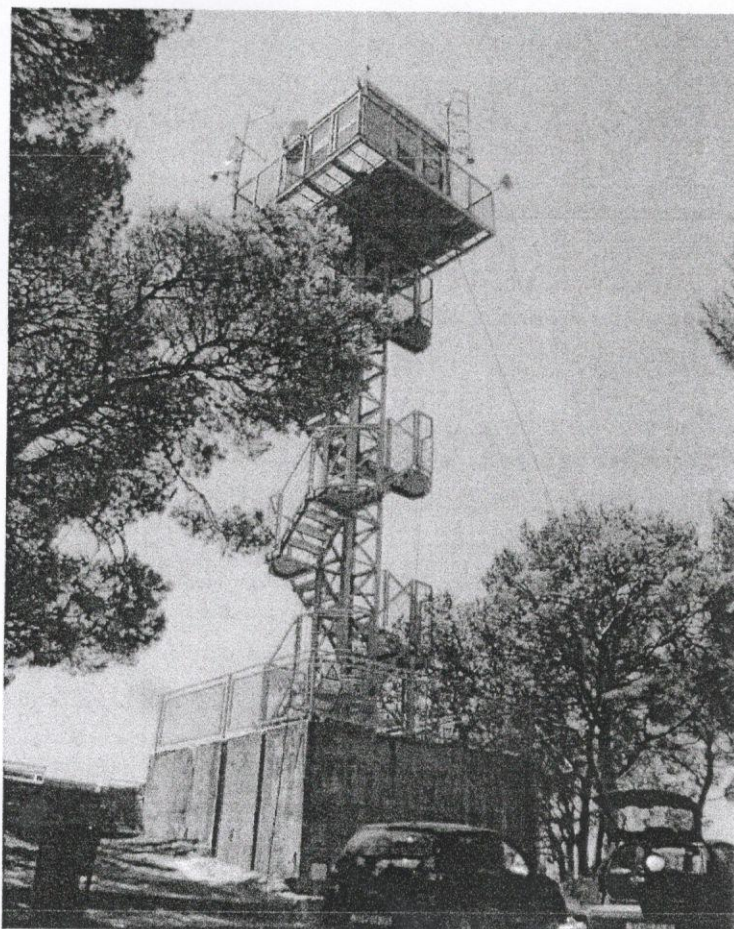


U Splitu, 05. srpnja 2014. god.


Izrada: GEOS d.o.o.

Damir Ercegović, geod.teh.

**GEOS** d.o.o.  
SPLIT

PREGLEDNI DOF PLAN  
M 1:2000

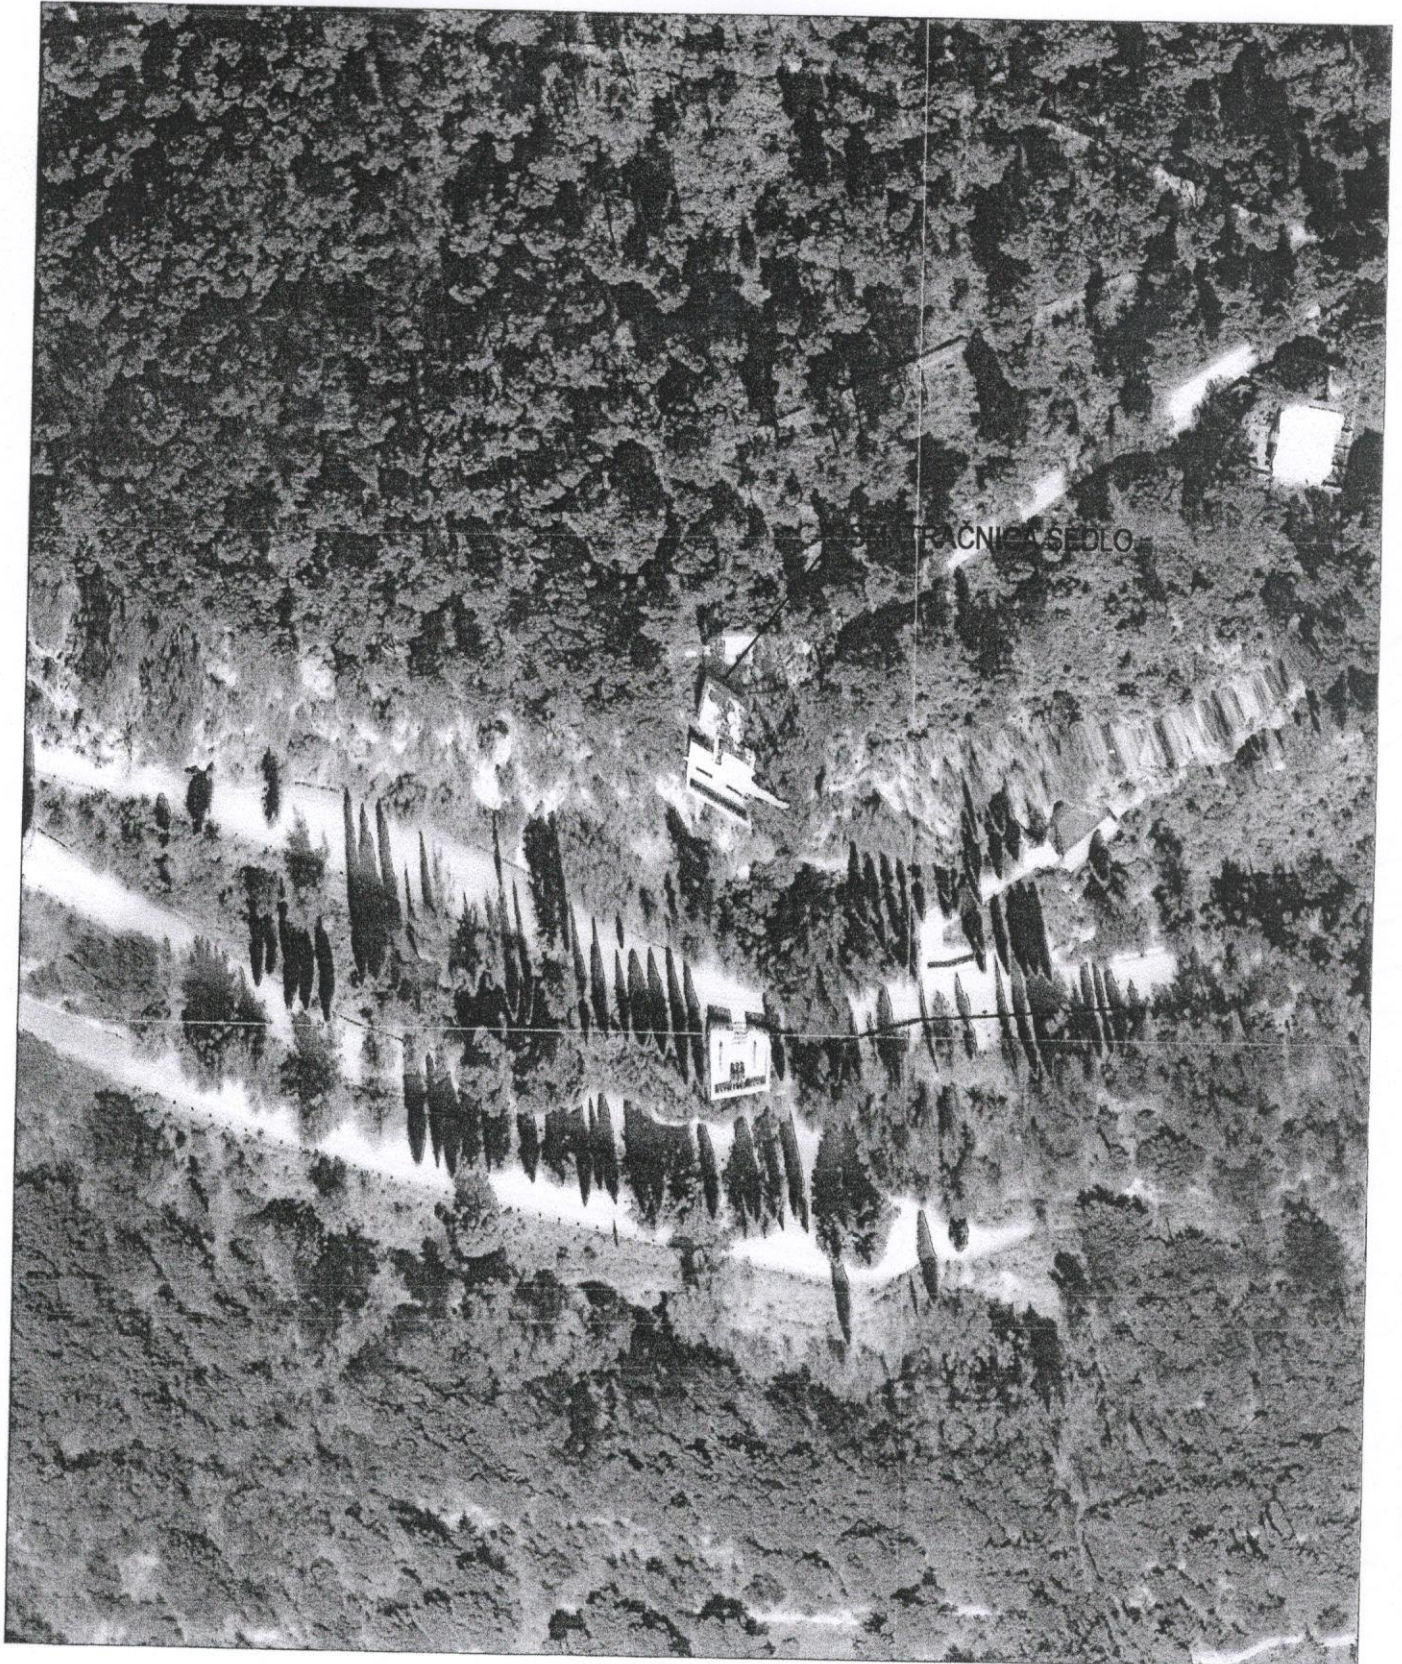

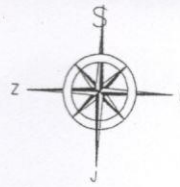

KATASTARSKI P  
D.L. 45  
M 1:1000

